

OLD FILE NAME:

REV:	
PREPARED BY:	
CHECKED BY:	
DATE:	
REV:	
PREPARED BY:	
CHECKED BY:	
DATE:	
REV:	1
PREPARED BY:	PES
CHECKED BY:	MJB
DATE:	3/07

SANDIA NATIONAL LABORATORIES
FACILITIES ENGINEERING


DRAWING NO.:
AE3008

SCALE:
NONE

PIPE PENETRATION DETAIL

ARCH ROOF
DISCIPLINE

NOTE: SNL RECOMMENDED ROOF DETAIL,
HOWEVER UTILIZE ROOFING MANUFACTURERS
RECOMMENDED DETAILS WHEN POSSIBLE.

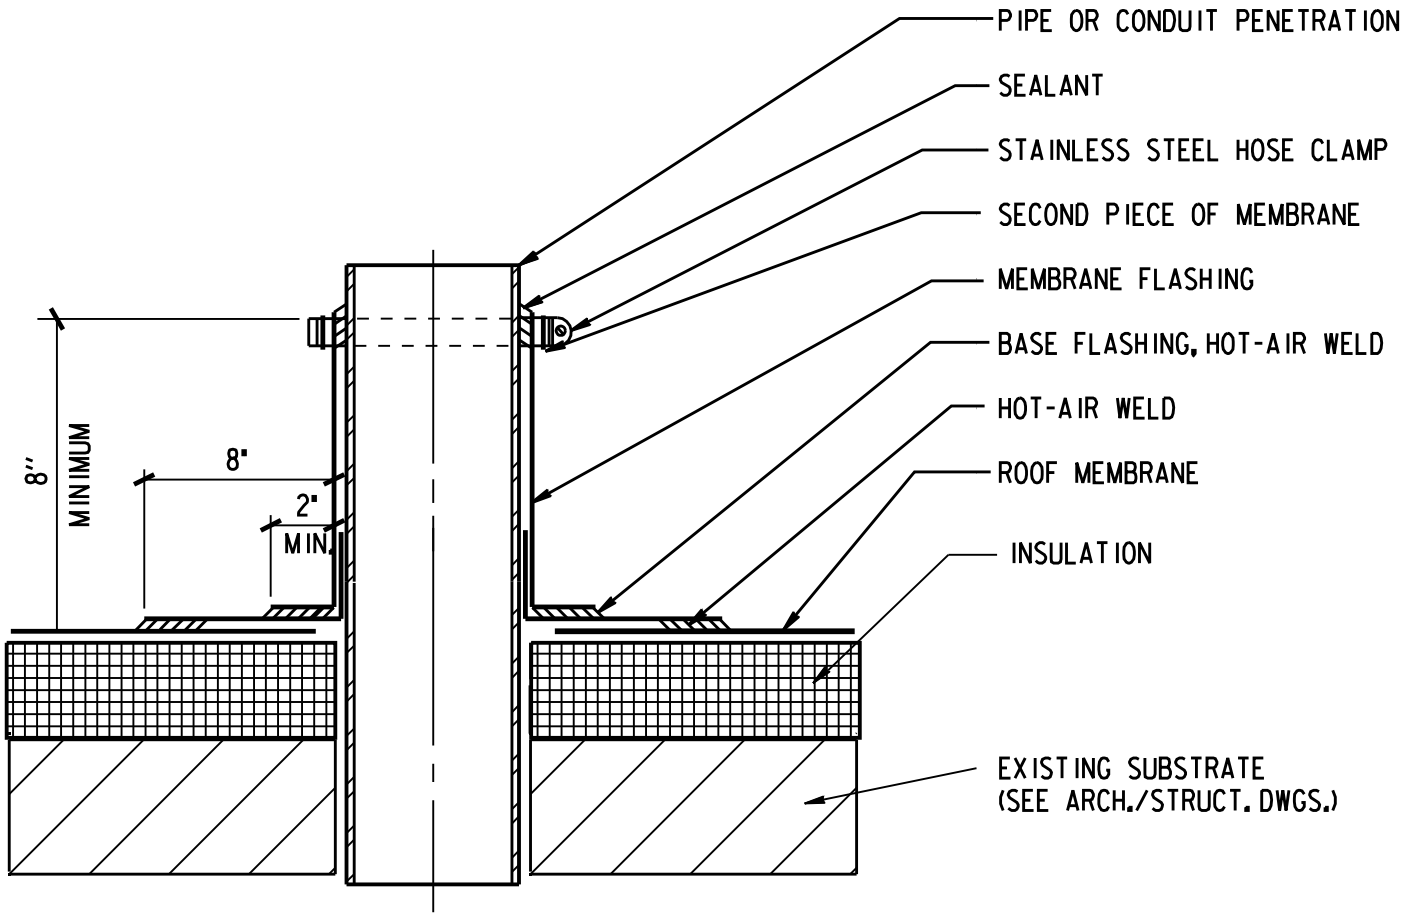

Property of Sandia National Laboratories Facilities Management and Operation Center (FMOC).
No duplication or alteration allowed without the expressed permission and authorization of FMOC.